

**acurlite**  
engineering light

Acurlite Structural Skylights Inc.  
1017 North Vine Street, PO Box 5  
Berwick, PA 18603

☎ 570.759.6882 ☎ 570.759.9552 ✉ sales@acurlite.com




skylights  
space enclosures  
curtain walls  
fabrication  
engineering


*“Offering quality solutions for all of your skylighting needs.”*



**Sawtooth Skylight**  
**Typical Details:**

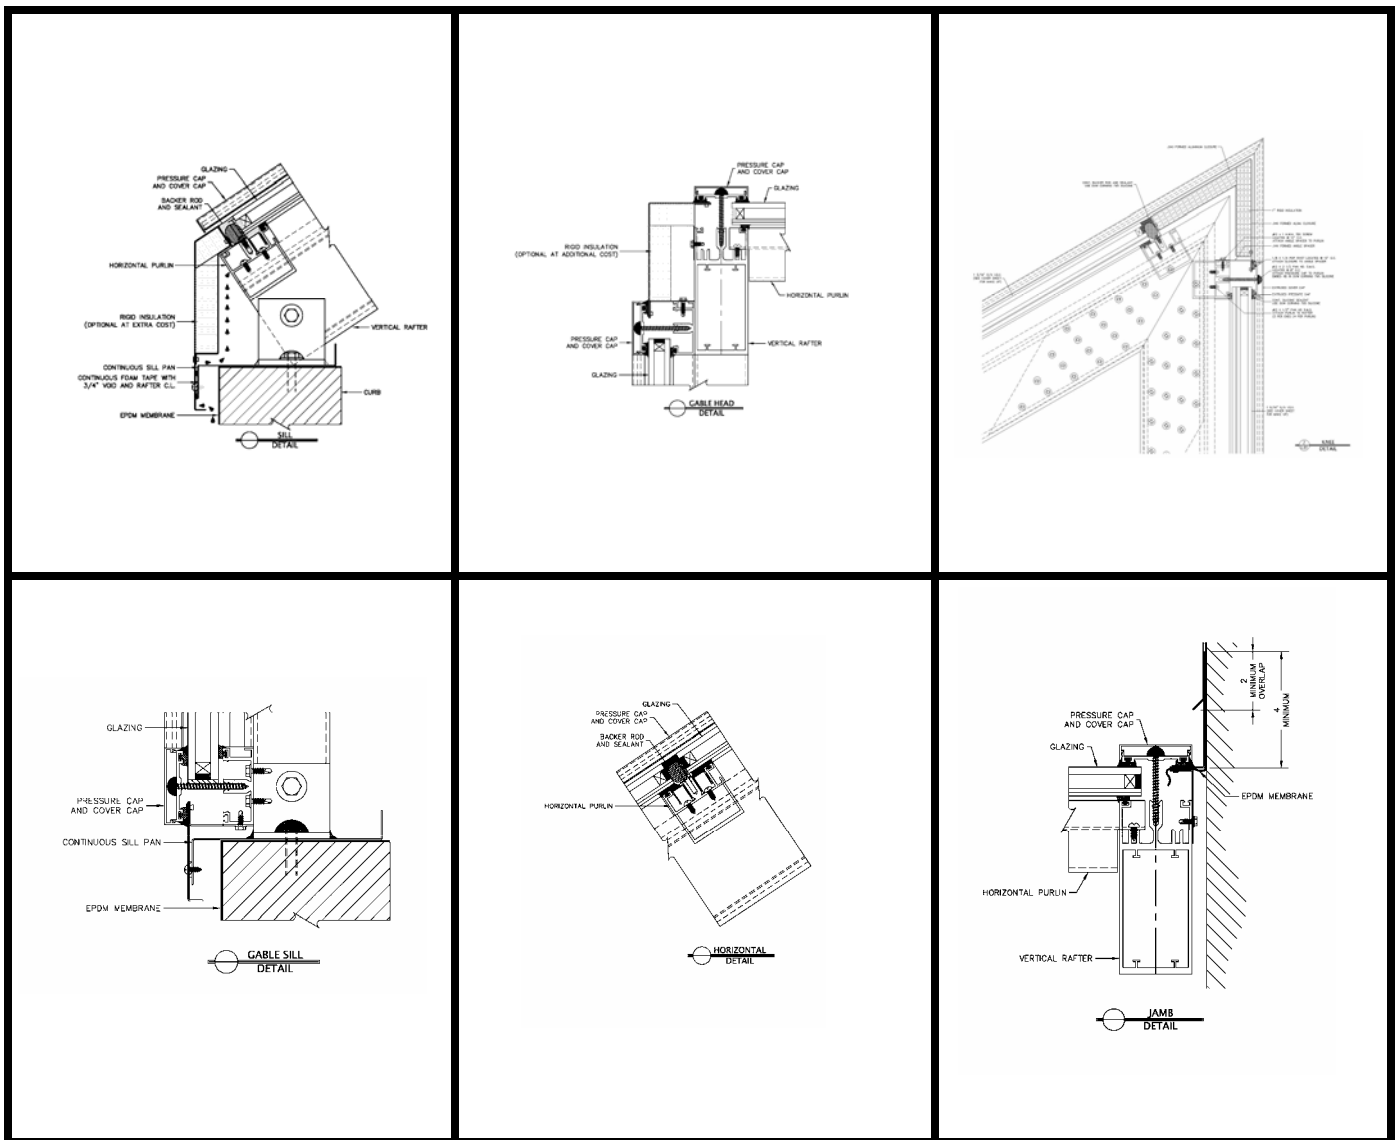

**\*\*\*\*\* Above details are typical skylight details; details are not project specific details. Non-Impact Unit for Impact Unit consult factory. \*\*\*\*\***

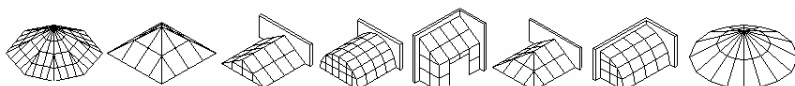

1017 N. Vine St., PO Box 5, Berwick, PA 18603  
Phone: 570-759-6882 / Fax: 570-759-9552 / Email: [sales@acurlite.com](mailto:sales@acurlite.com) / Web: [www.acurlite.com](http://www.acurlite.com)